



CLIENT
HOMELAND TOWERS LLC
**9 HARMONY STREET, 2ND FLOOR
DANBURY, CT 06810**

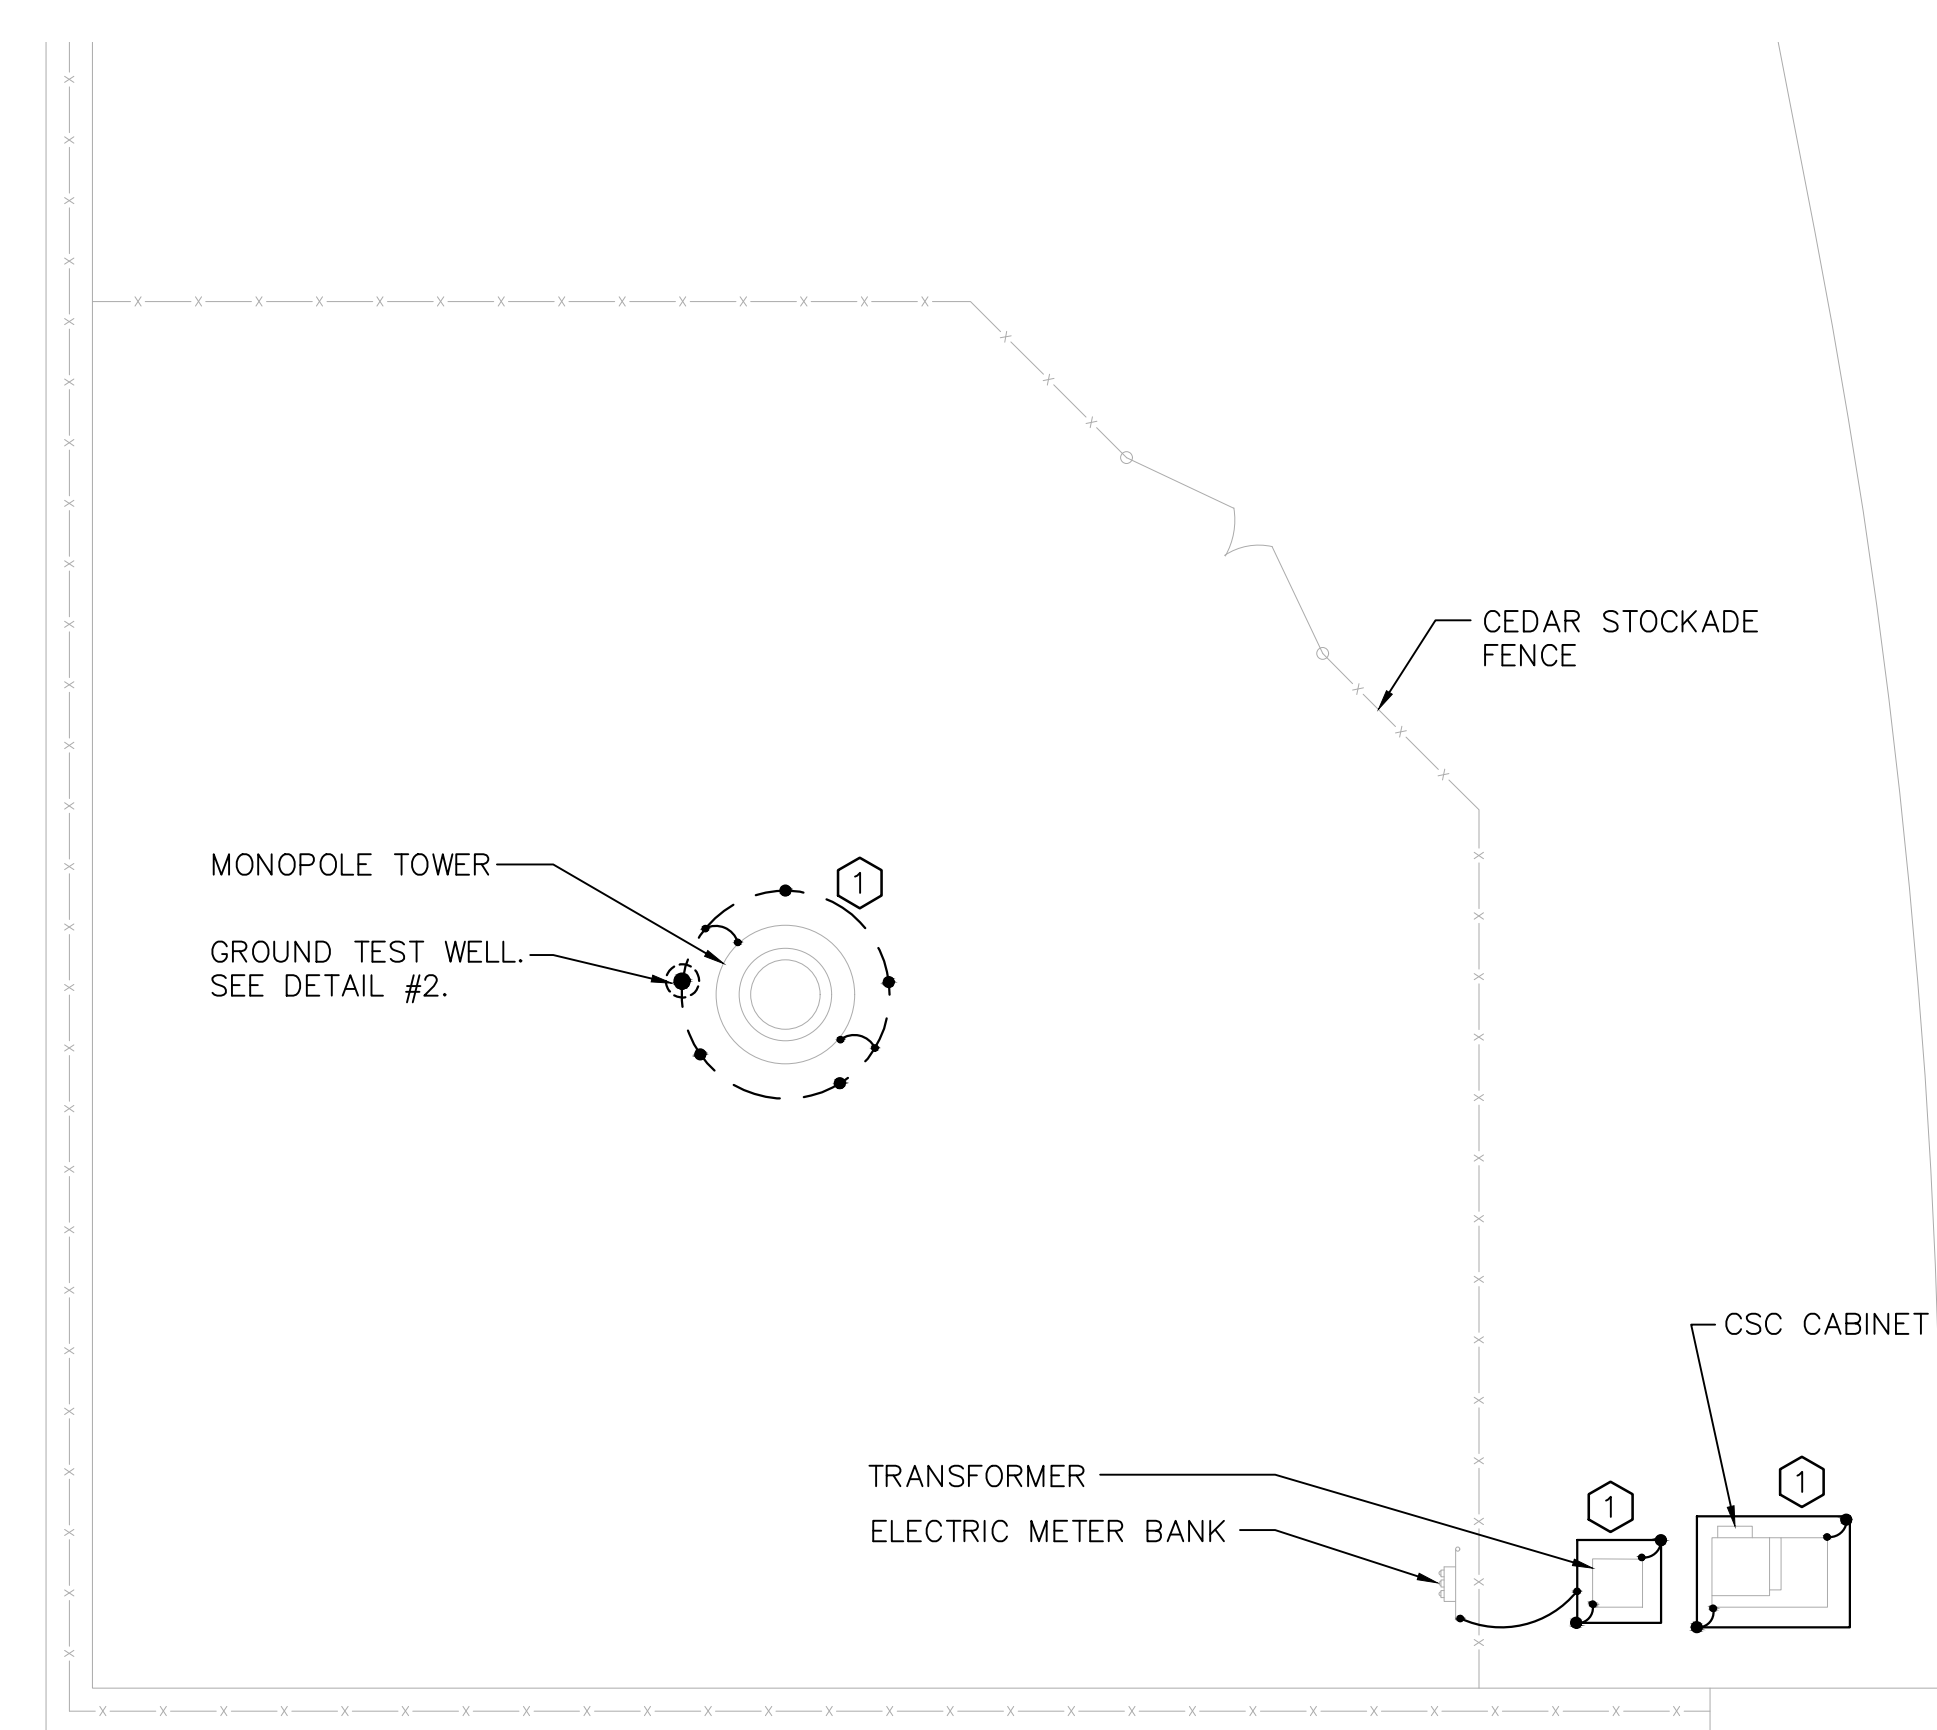


1 TOWER GROUNDING PLAN
SCALE: 1/8" = 1'-0"

- ① #2 BARE, TINNED, SOLID COPPER GROUND 30" BELOW GRADE (MIN)
- GROUND ROD - 5/8" X 10' W/ CADWELD GROUND CONNECTION
- CADWELD GROUND CONNECTION
- COMPRESSION GROUND CONNECTION
- ⊙ GROUND TEST WELL

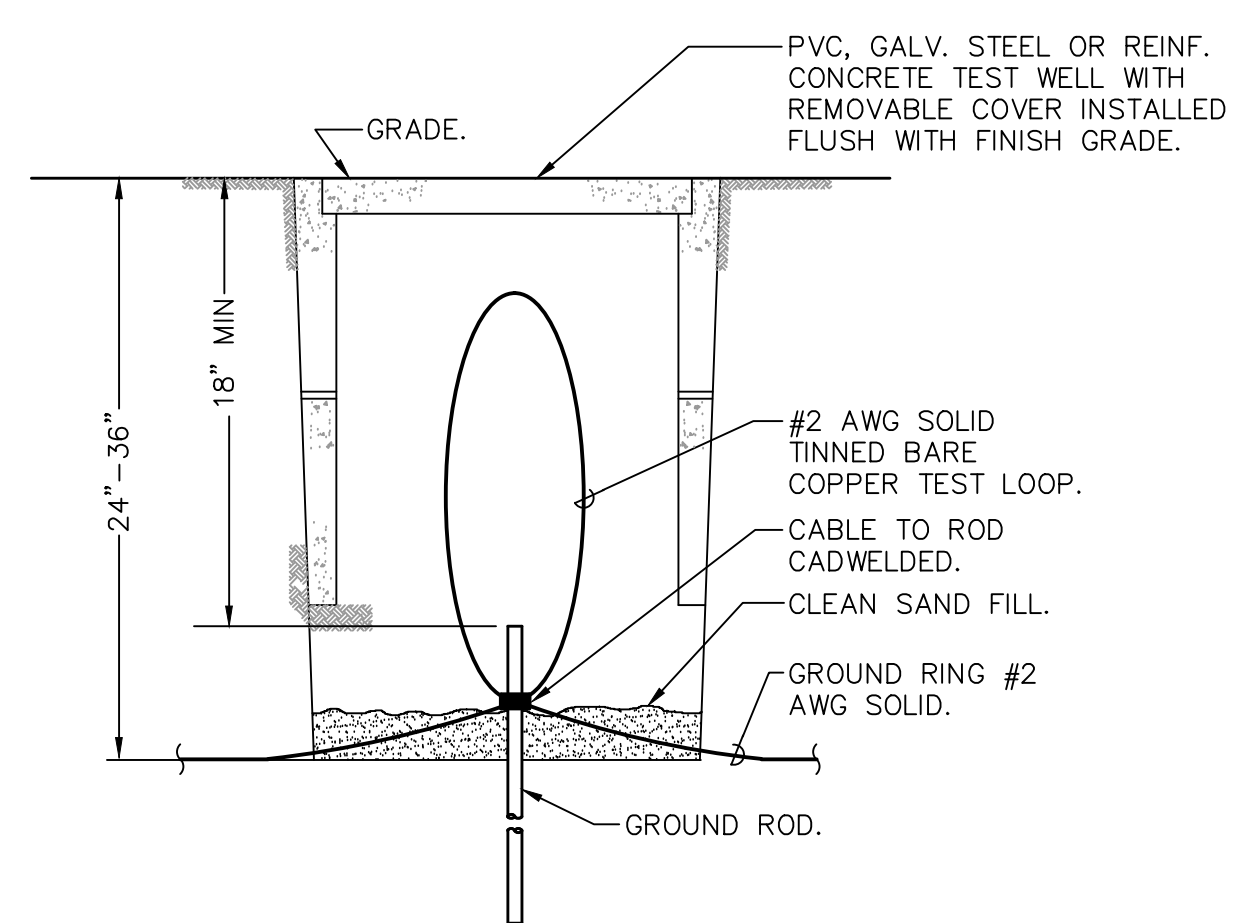

2 GROUND TEST WELL DETAIL
SCALE: NONE

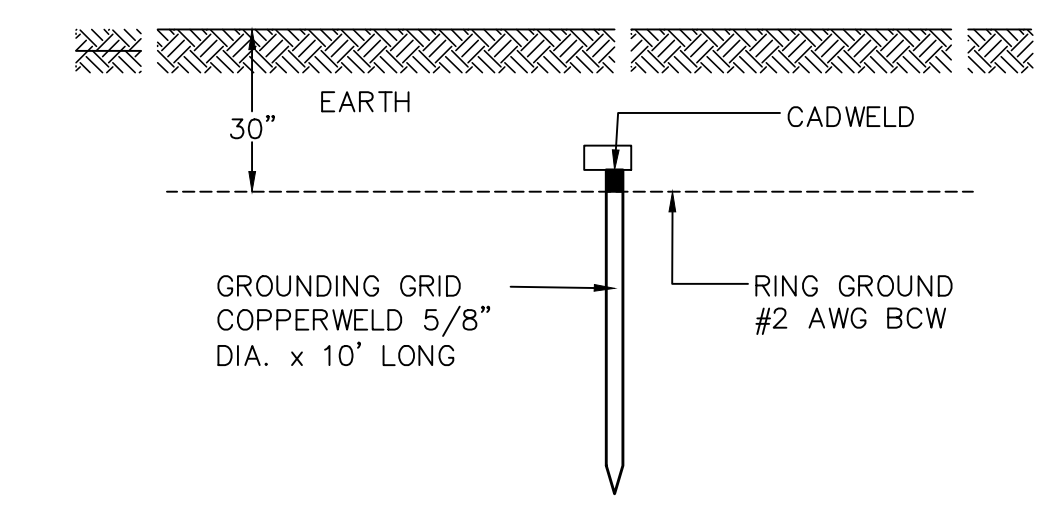

3 GROUND ROD DETAIL
SCALE: NONE

No.	ISSUE OR REVISION	DATE
1	ISSUED FOR PERMIT	3-13-2020

No use, reproduction or dissemination may be made of this drawing and the concepts set forth without the prior written consent of O'Dea, Lynch, Abbattista Consulting Engineers, P.C. Copyright © 2005

PROJECT TITLE
SITE: NELSONVILLE
15 ROCKLEDGE ROAD
NELSONVILLE, NY

DRAWING TITLE
GROUNDING PLAN AND DETAILS

	SCALE	PROJECT NO.
	AS NOTED	HTL00100
	DRAWN BY	DRAWING NO.
	JL	
CHECKED BY	E13	
JF		
DATE		
	3/13/2020	