



CLIENT
HOMELAND TOWERS LLC
9 HARMONY STREET, 2ND FLOOR
DANBURY, CT 06810

- NOTES:**
1. THE CLEAN FILL SHALL PASS THROUGH A 3/8" MESH SCREEN AND SHALL NOT CONTAIN SHARP STONES. OTHER BACKFILL SHALL NOT CONTAIN ASHES, CINDERS, SHELLS, FROZEN MATERIAL, LOOSE DEBRIS OR STONES LARGER THAN 2" IN MAXIMUM DIMENSION, WHERE EXISTING UTILITIES ARE LIKELY TO BE ENCOUNTERED.
 2. CONTRACTOR SHALL HAND DIG AND PROTECT EXISTING UTILITIES.
 3. EXISTING PAVEMENT SHALL BE SAW-CUT PRIOR TO TRENCH EXCAVATION.

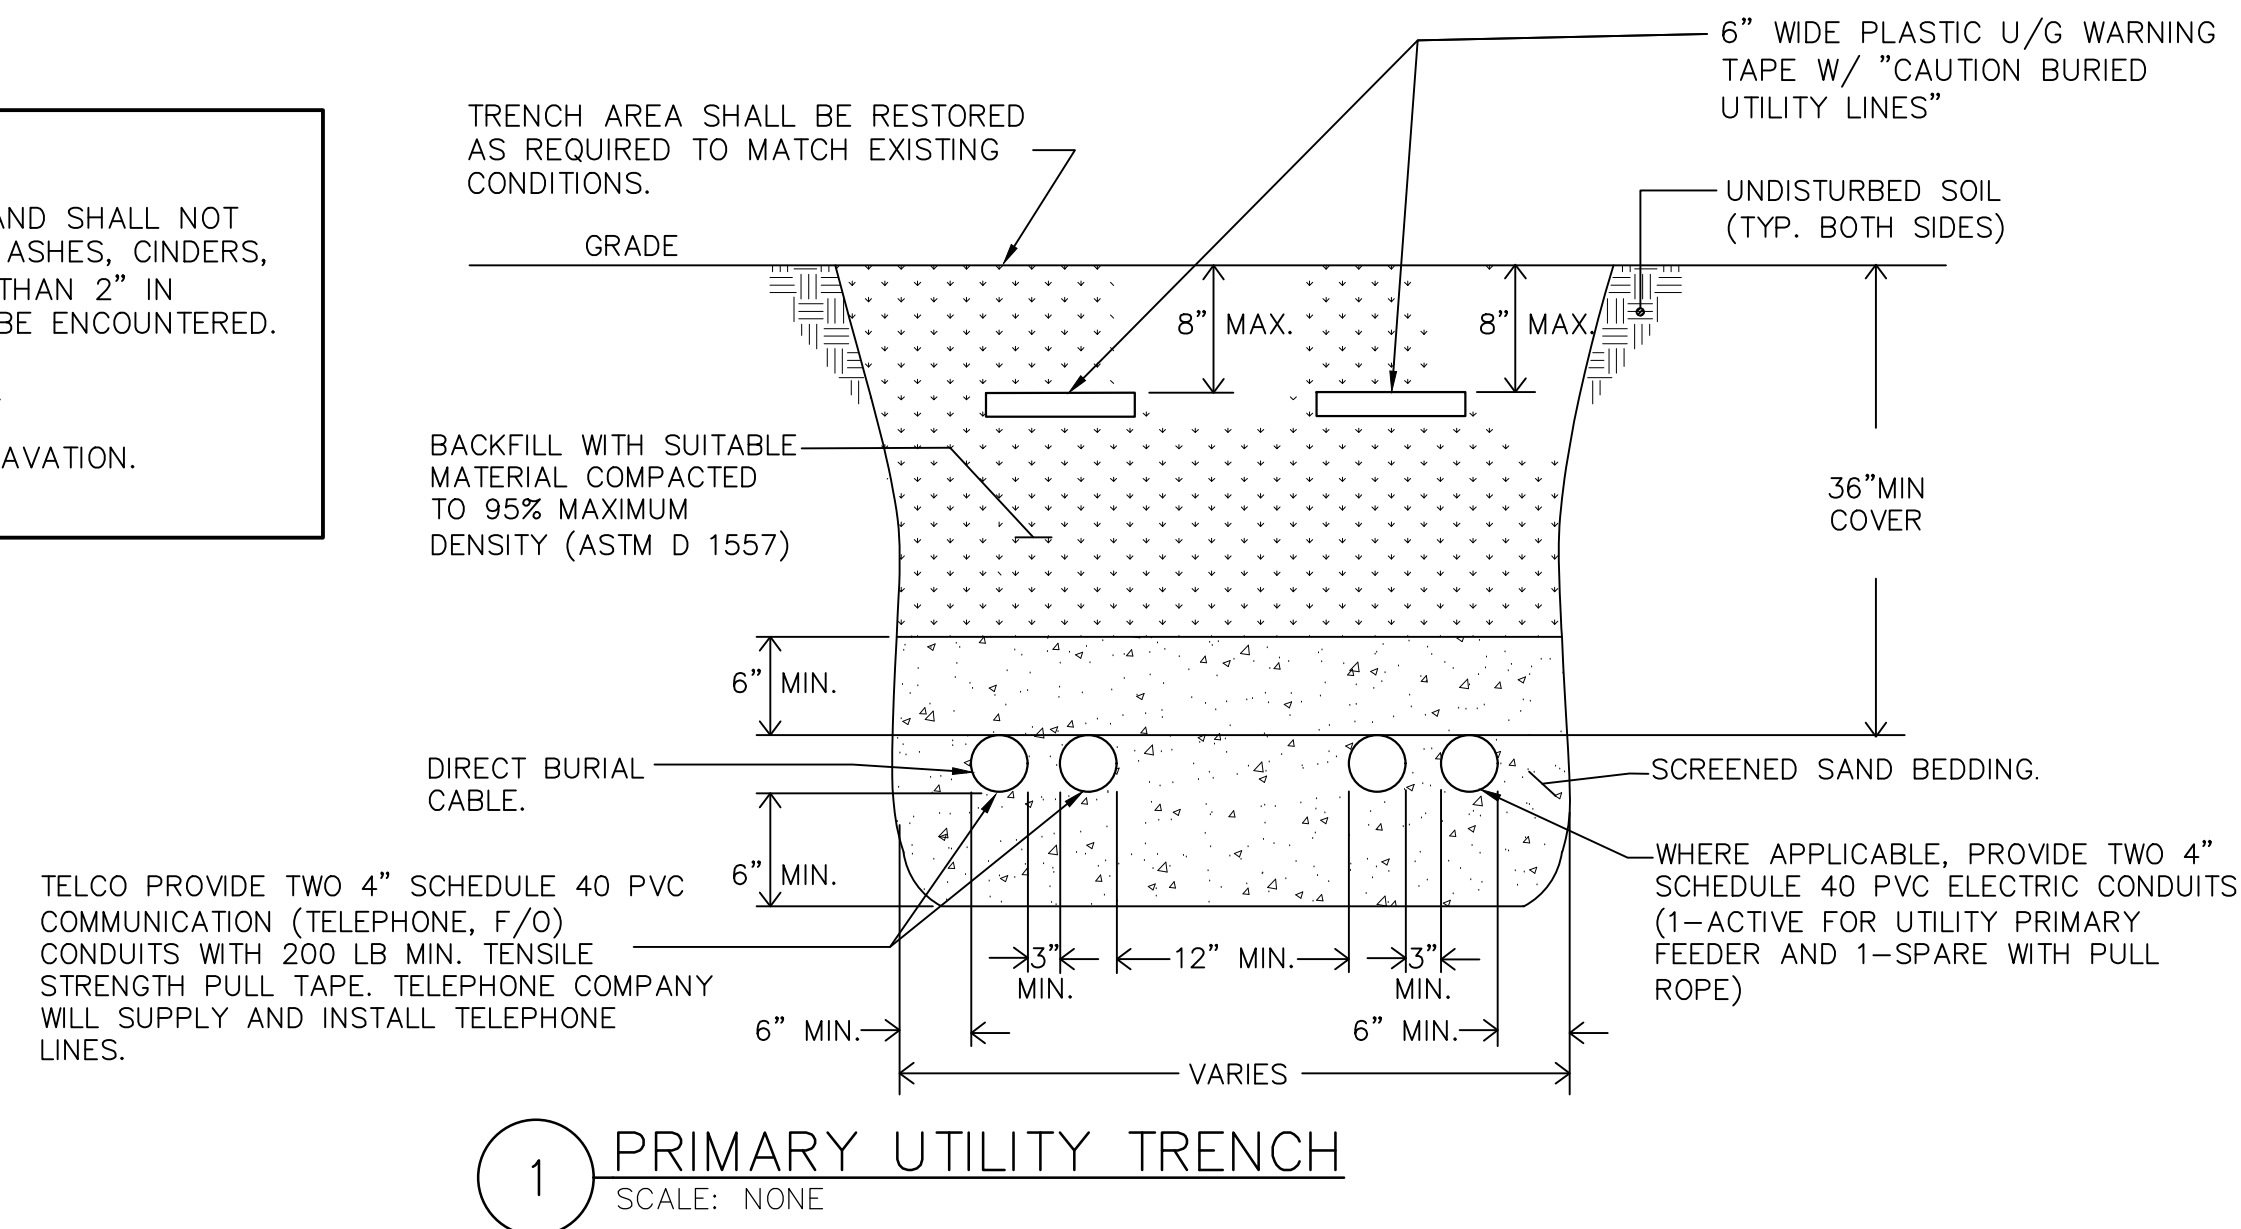

1 PRIMARY UTILITY TRENCH
SCALE: NONE

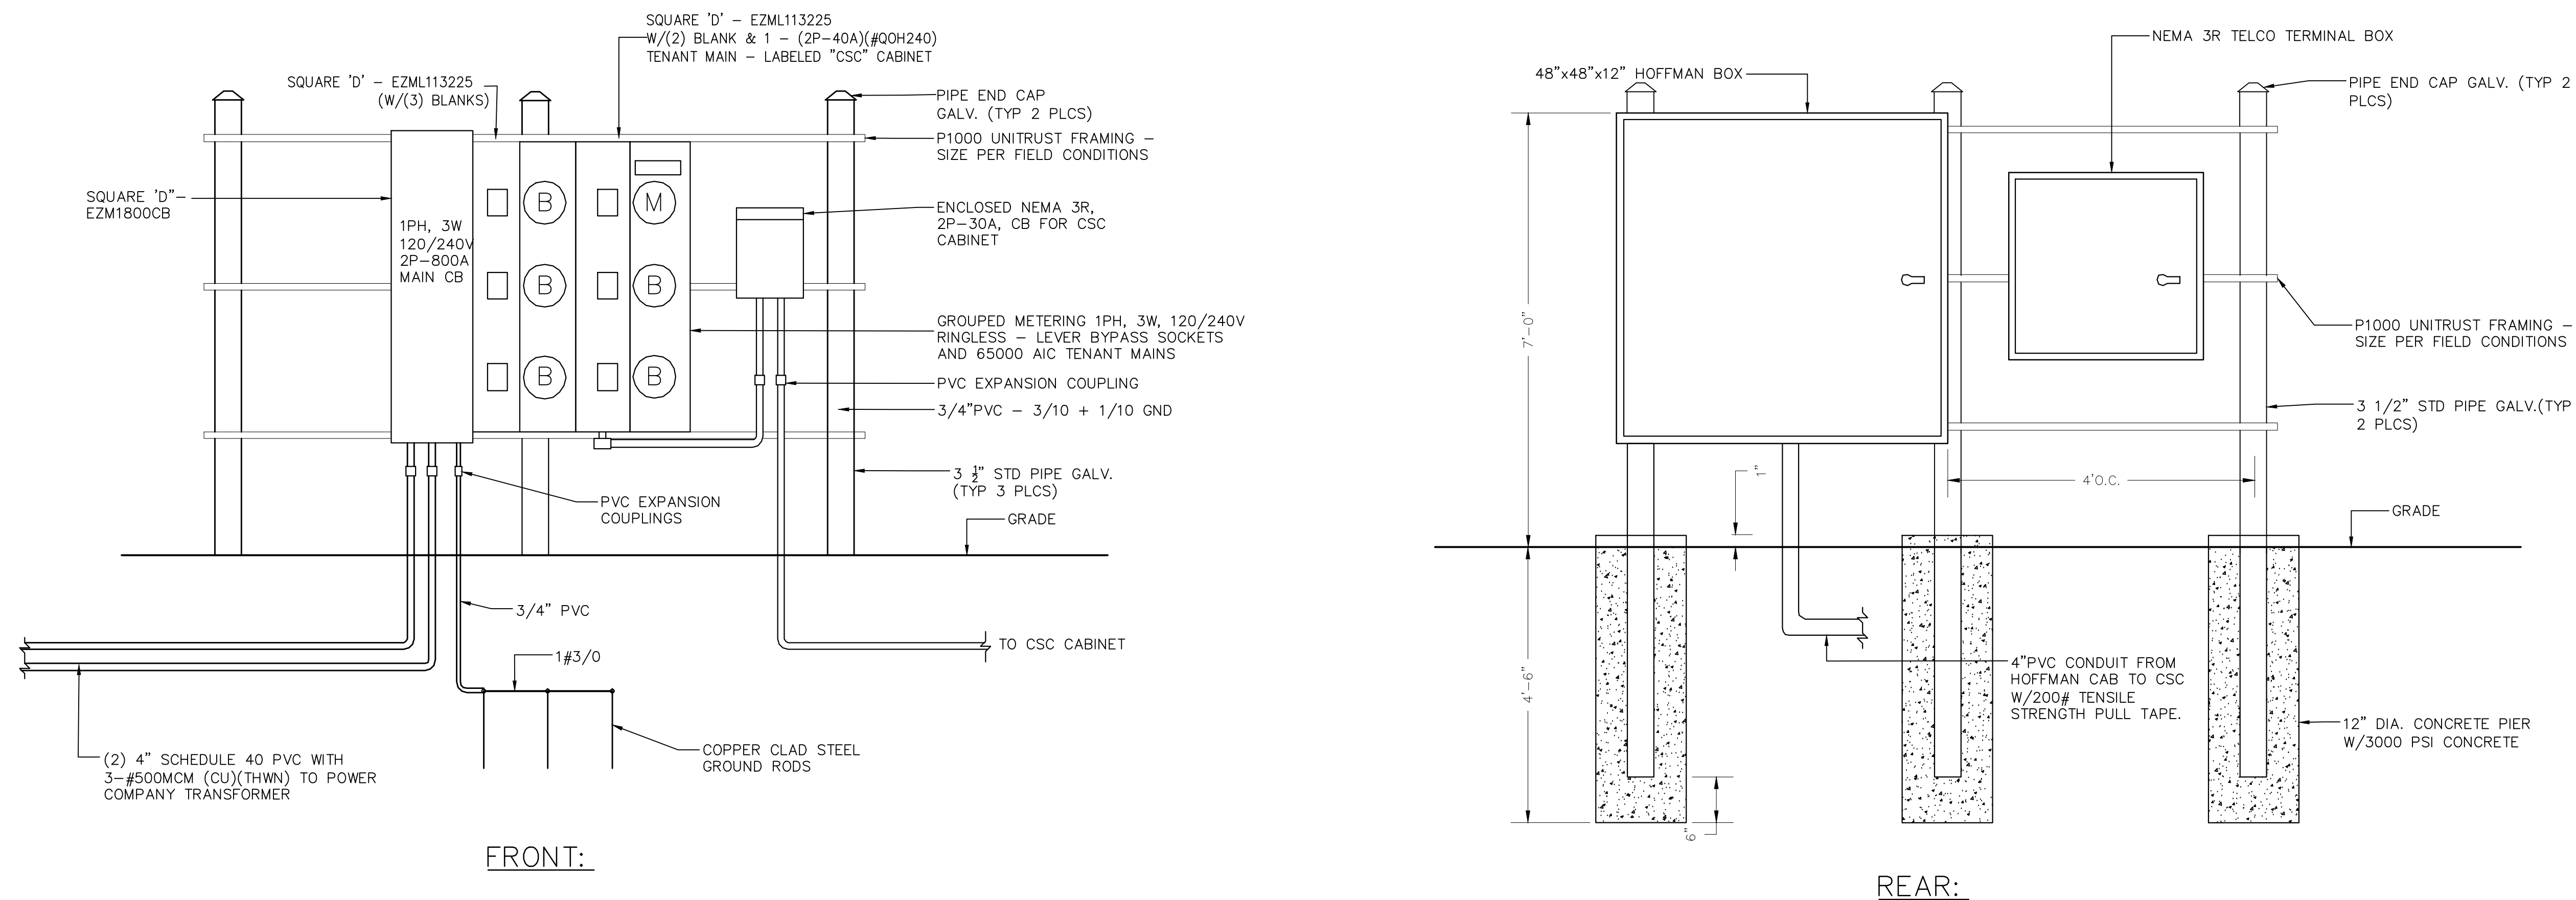

2 BACKERBOARD DETAIL
SCALE: NONE

No.	ISSUE OR REVISION	DATE
1	ISSUED FOR PERMIT	3-13-2020

No use, reproduction or dissemination may be made of this drawing and the concepts set forth without the prior written consent of O'Dea, Lynch, Abbattista Consulting Engineers, P.C. Copyright © 2005

PROJECT TITLE
SITE: NELSONVILLE
15 ROCKLEDGE ROAD
NELSONVILLE, NY

DRAWING TITLE
UTILITY DETAILS

	SCALE	PROJECT NO.
	AS NOTED	HTL001100
	DRAWN BY	DRAWING NO.
	JL	
CHECKED BY	E12	
JF		
DATE		
		3/12/2020